


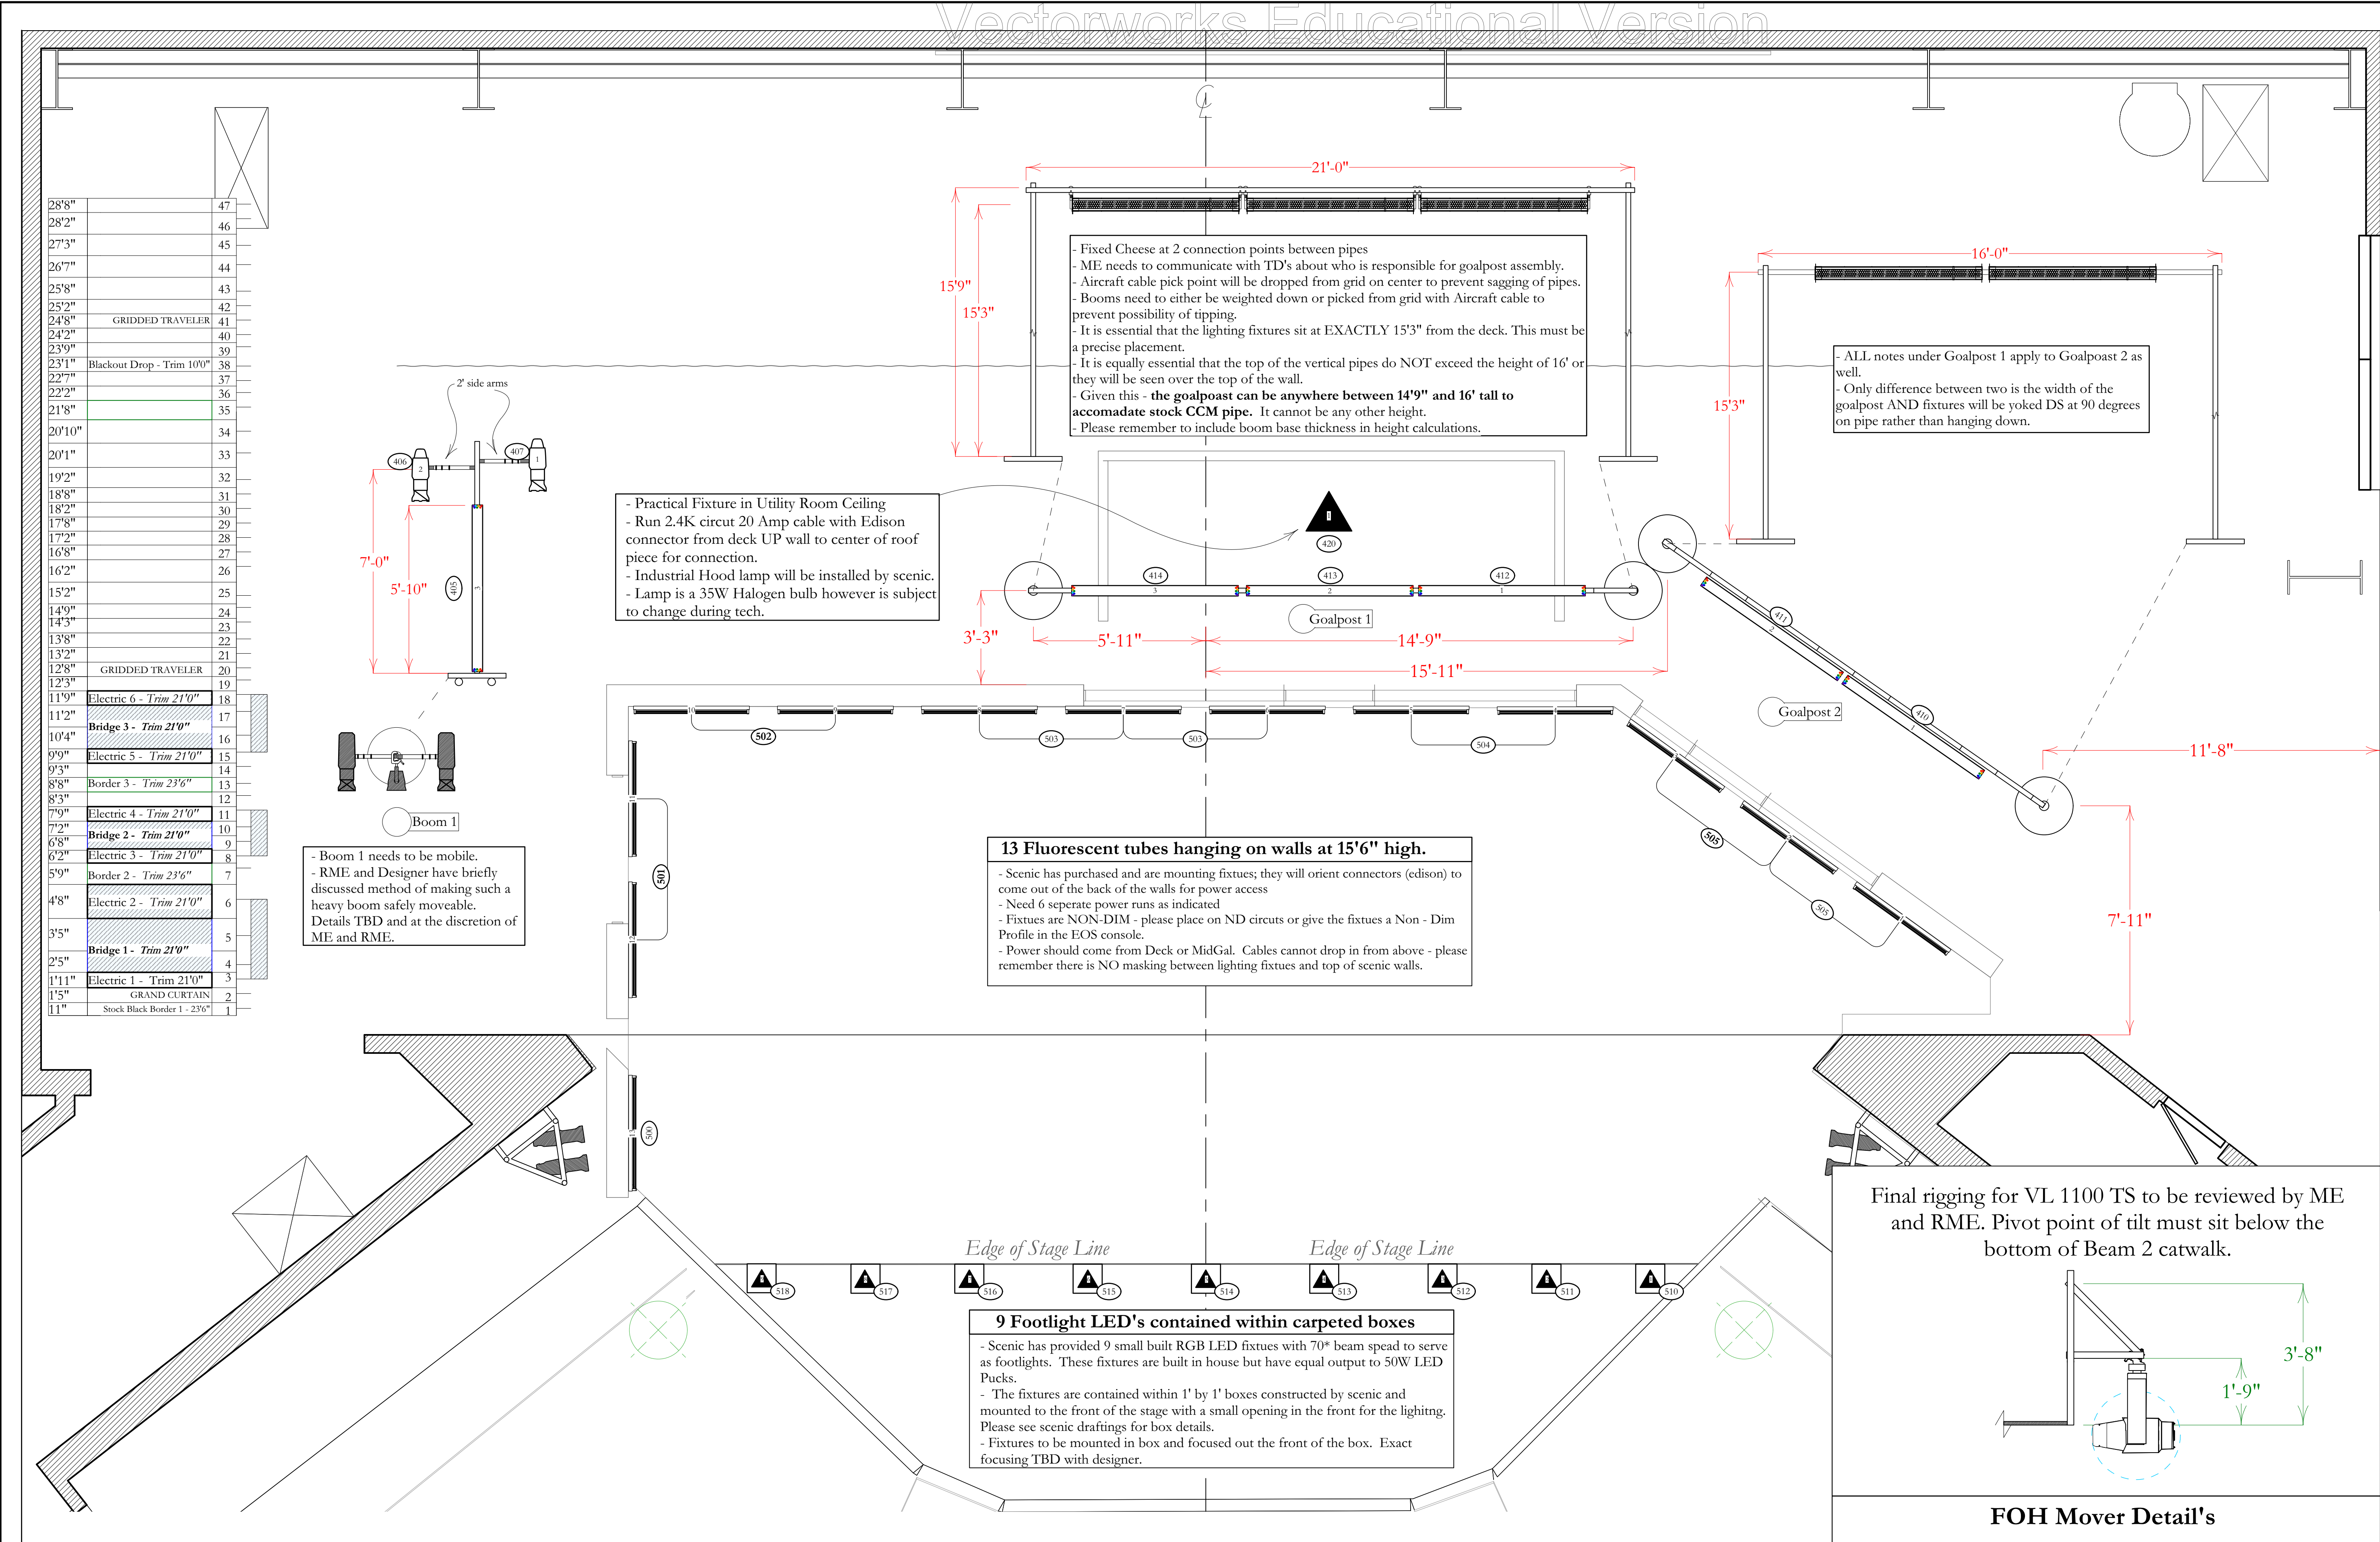

Plot Notes

1. 2' Pipe to be added underneath bridge for Color Chorus clamp to attach to. Please place as drawn

General Notes

- All instruments to be hung with safety cables properly attached.
- Have R119 + R132 available at focus for all instruments
- Instruments with BLACK end caps on plot need 750W Lamp.

Key to Instrumentation

Instrument Symbol	Description
	Source 4 14 Degree 575W
	Source 4 19 Degree 575W
	Source 4 26 Degree 575W
	Source 4 36 Degree 575W
	Source 4 50 Degree 575W
	Source 4 Zoom 750W
	LED Lustr 14 Degree
	LED Lustr 19 Degree
	LED Lustr 26 Degree
	LED Lustr 36 Degree
	LED Lustr 50 Degree
	LED Lustr 70 Degree
	LED Lustr 90 Degree
	LED Lustr NO BARREL
	Source 4 PAR MFL 575W

Accessories

Instrument Symbol	Description
	Practical Lighting Fixture
	15" Barn Door
	Speaker Placement
	Color Ram II 15" Scroller
	18" Side Arm
	24" Side Arm

Typical

YOKE DS	YOKE
REVISED	
R100	
UNIT #	
CHANNEL #	

IT MUST BE ME

CANDIDE

Lighting Design by Oliver Larkston
 Direction by Emma Griffin
 ALD 1: Nick Smith
 ALD 2: Kelly Howland
 ME: Andy Hillman
 RLD: James H. Gage
 DATE: 10/23/2017
 SCALE: 3/8" = 1'0"
 DRAFTED BY: OTL
 REVISION:

Ground Plot

PLATE
2 OF 3

FILE REF: Final Draft V2

DISCLAIMER

The information and images on this and all associated drafting or paperwork are representations of a fictional construct in an established environment. The plot does not claim to represent accurate architectural information of the space or environment and should not be used to confirm any safety concerns or information. All aspects of this design will be suspended by safety standards and applicable state and federal law. The designer claims no responsibility in ensuring the safety of this design's installation and cannot be held accountable for any hazards which occur or safety violations that result in the creation of this theoretical design. By using this and related documentation to implement any physical shape or structure the reader fully indemnifies Oliver Larkston and all assistants and workers associated with his design team from any responsibility related to accidents or safety violations which occur in the process of design implementation.